



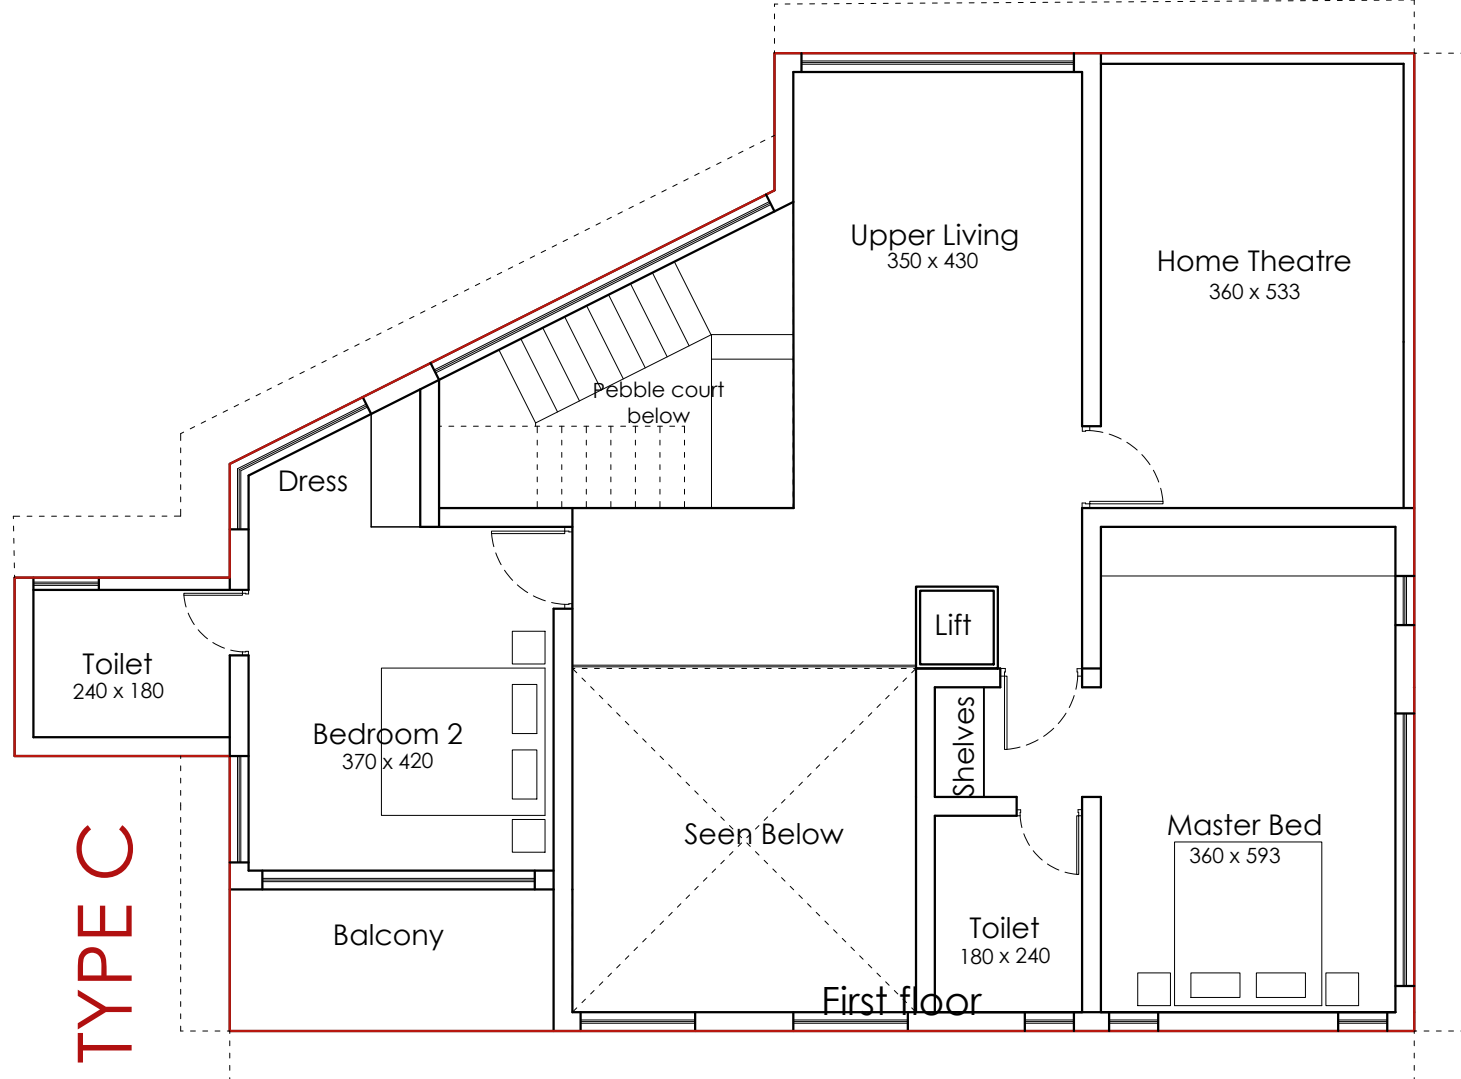

First floor

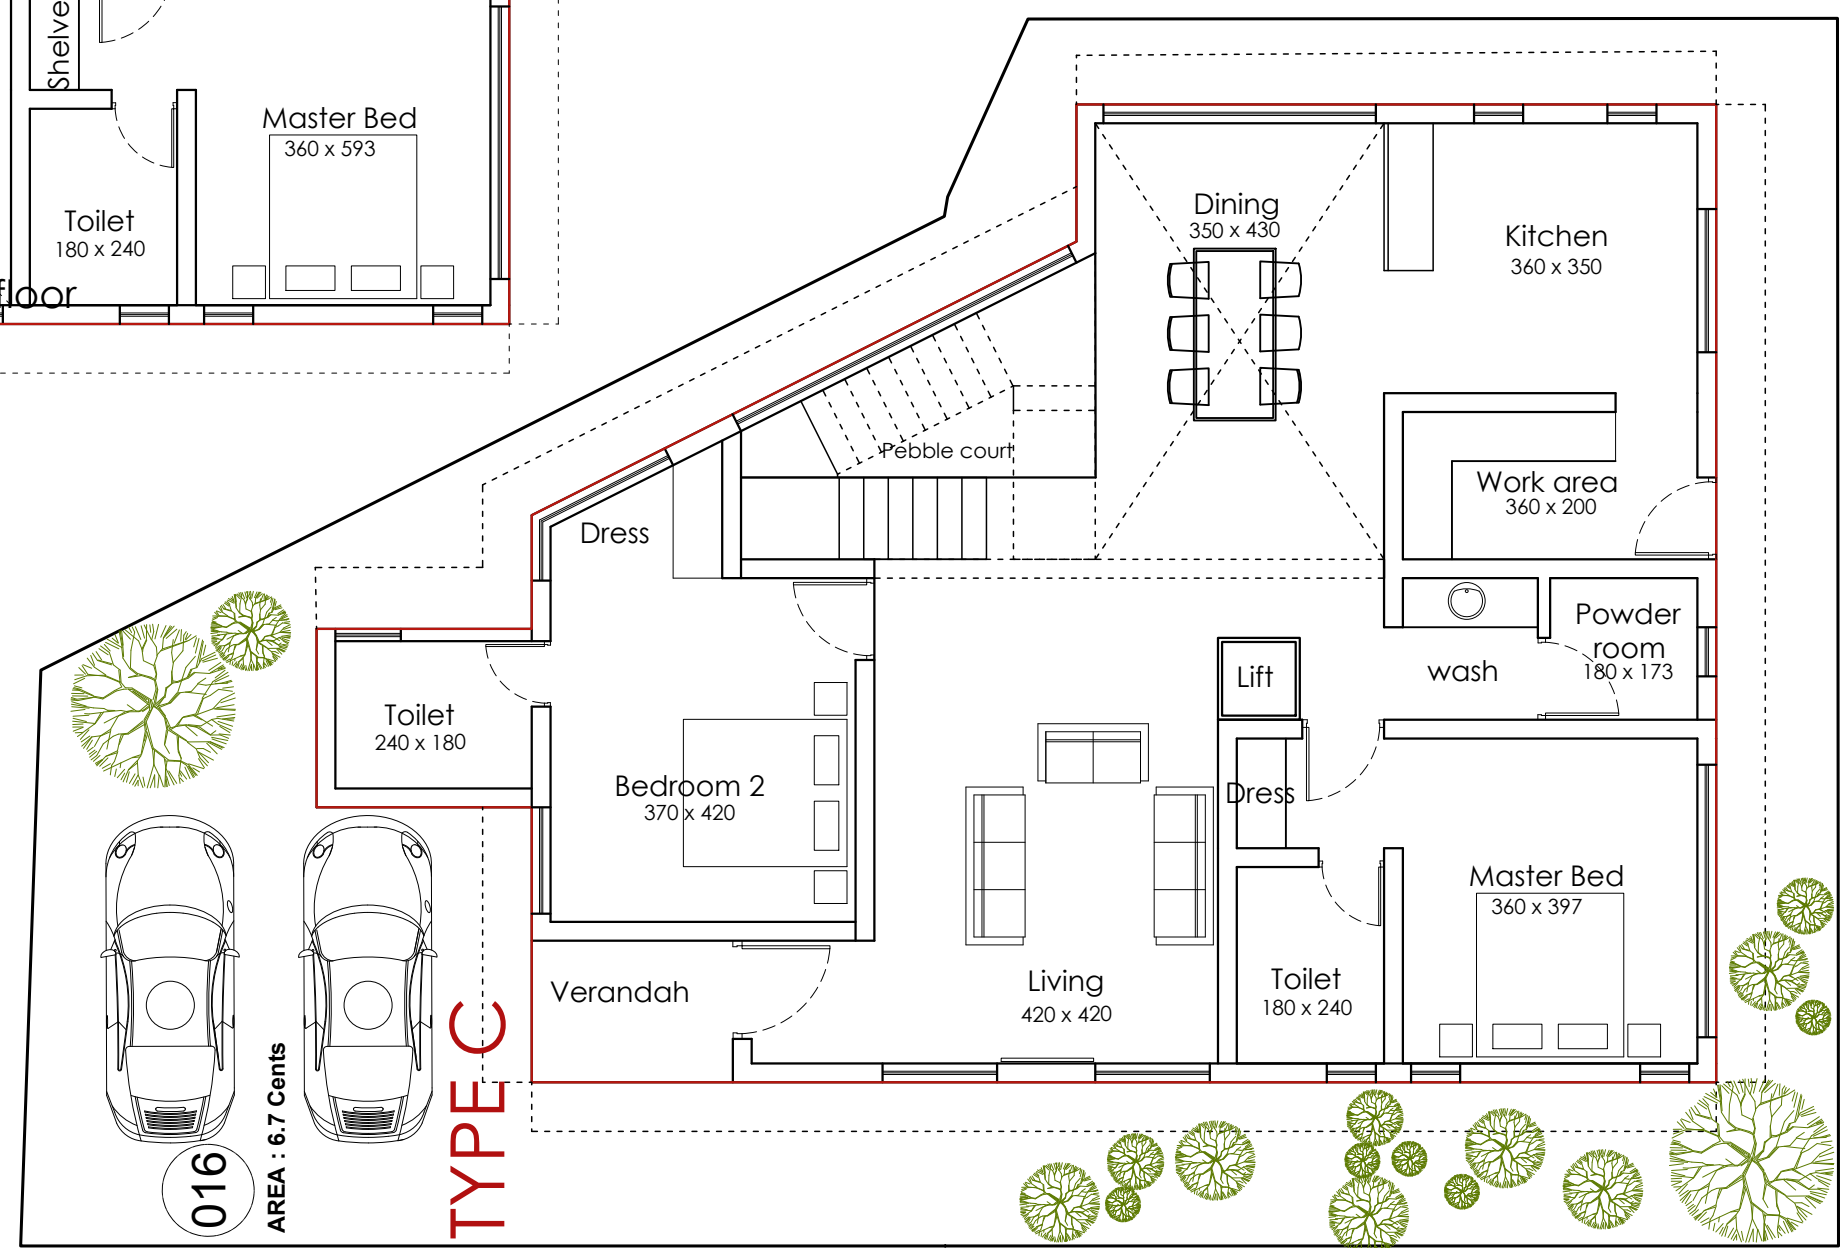

Total Area
Ground Floor 1683.4 Sq Ft
First Floor 1683 Sq Ft
3366 Sqft
CarPorch 300 sqft

PROJECT: HOUSING
CLIENT : Mr. SAHIBJAN
LOCATION: MANNANTHALA

SHEET TITLE ; VILLA LAYOUT
FOR DISCUSSION
DETAILS

PROJECT NO
SHEET NO
ISSUED DATE 14 07 2026
REVISED DATE
SCALE NTS
DRAWN BY Ar.SARATH
CHECKED BY CMA

DIMENSIONS ARE IN CM
DIMENSIONS ARE TO BE READ
& NOT TO BE MEASURED
LEVELS WHERE EVER MARKED
REFERS TO FINISHED LEVELS

THIS DOCUMENT IS THE
PROPERTY OF CHANDRAMOHAN
ASSOCIATES. NO USE OR
REPRODUCTION IS PERMITTED
WITHOUT WRITTEN PERMISSION

ARCHITECTS
**CHANDRAMOHAN
ASSOCIATES INDIA**

SITE AT MANNANTHALA

C1, C STREET, BELHAVEN GARDENS
KOWDIAR TRIVANDRUM
PIN:695003 CA-76/3234