



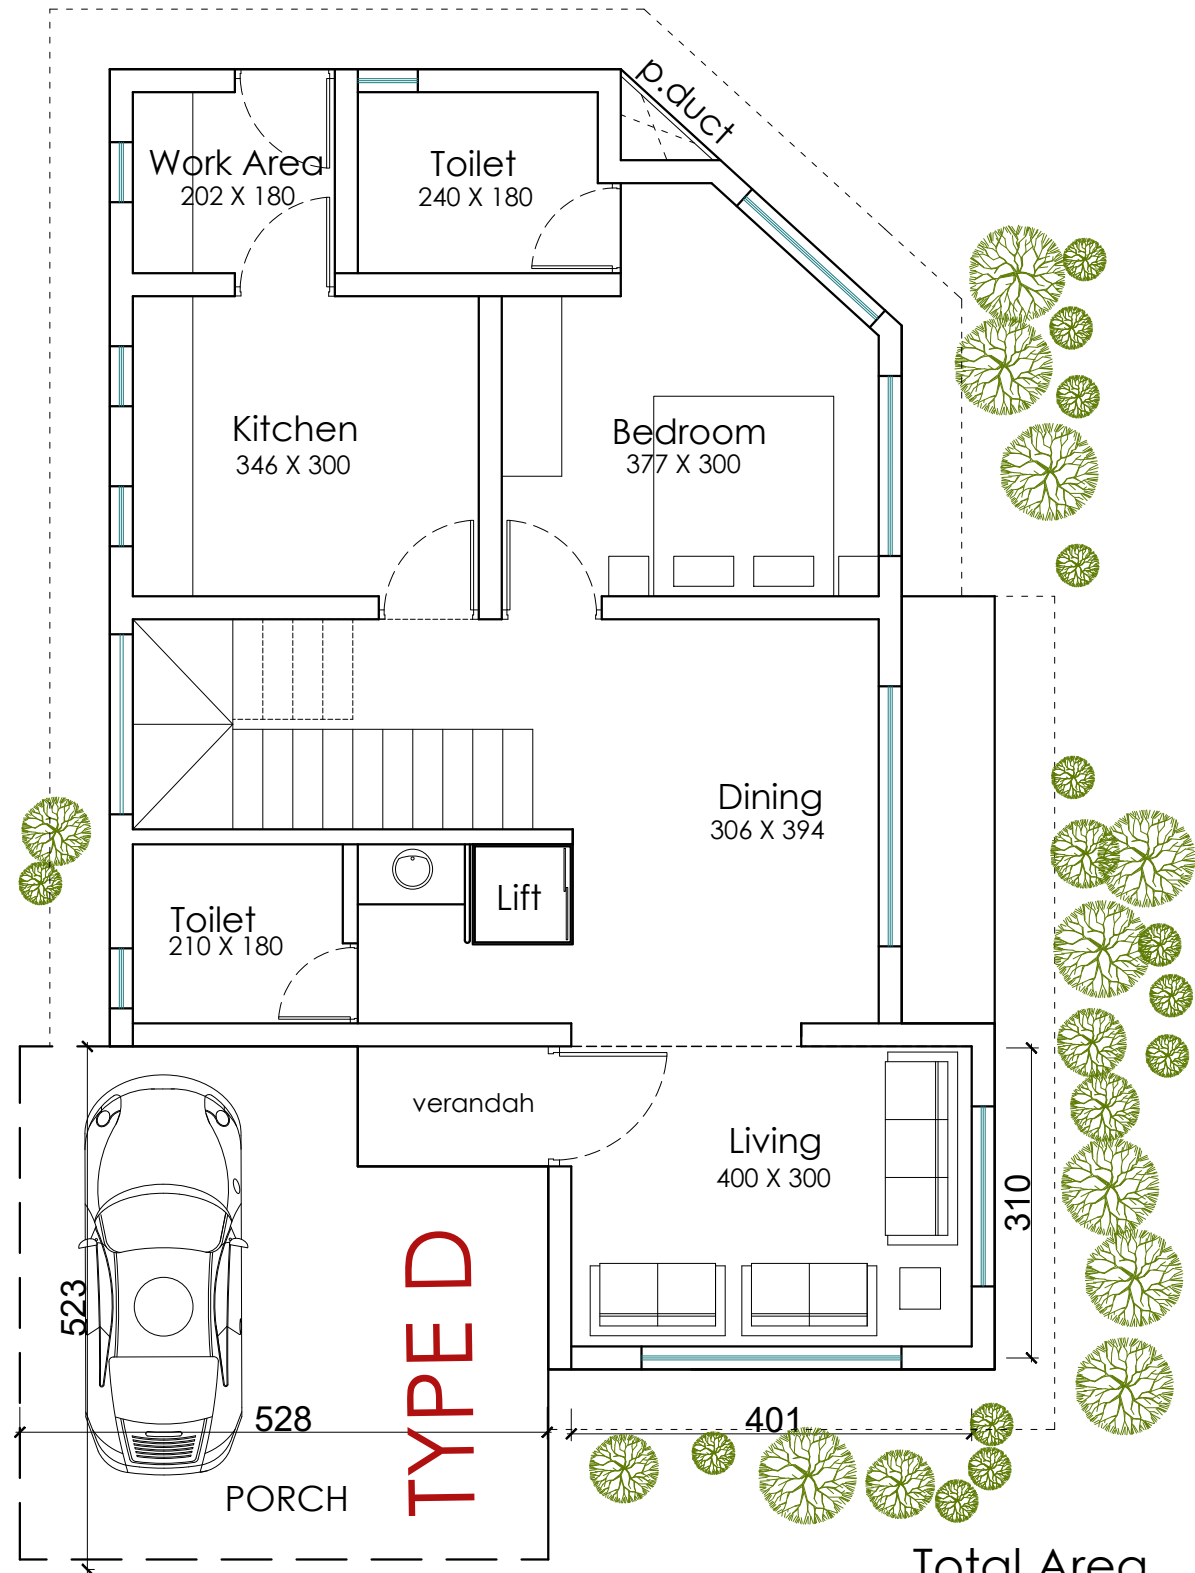

Ground floor

Total Area
Ground Floor 983 Sq Ft
First Floor 1146 Sq Ft
2129 Sqft
Car porch 210 Sqft

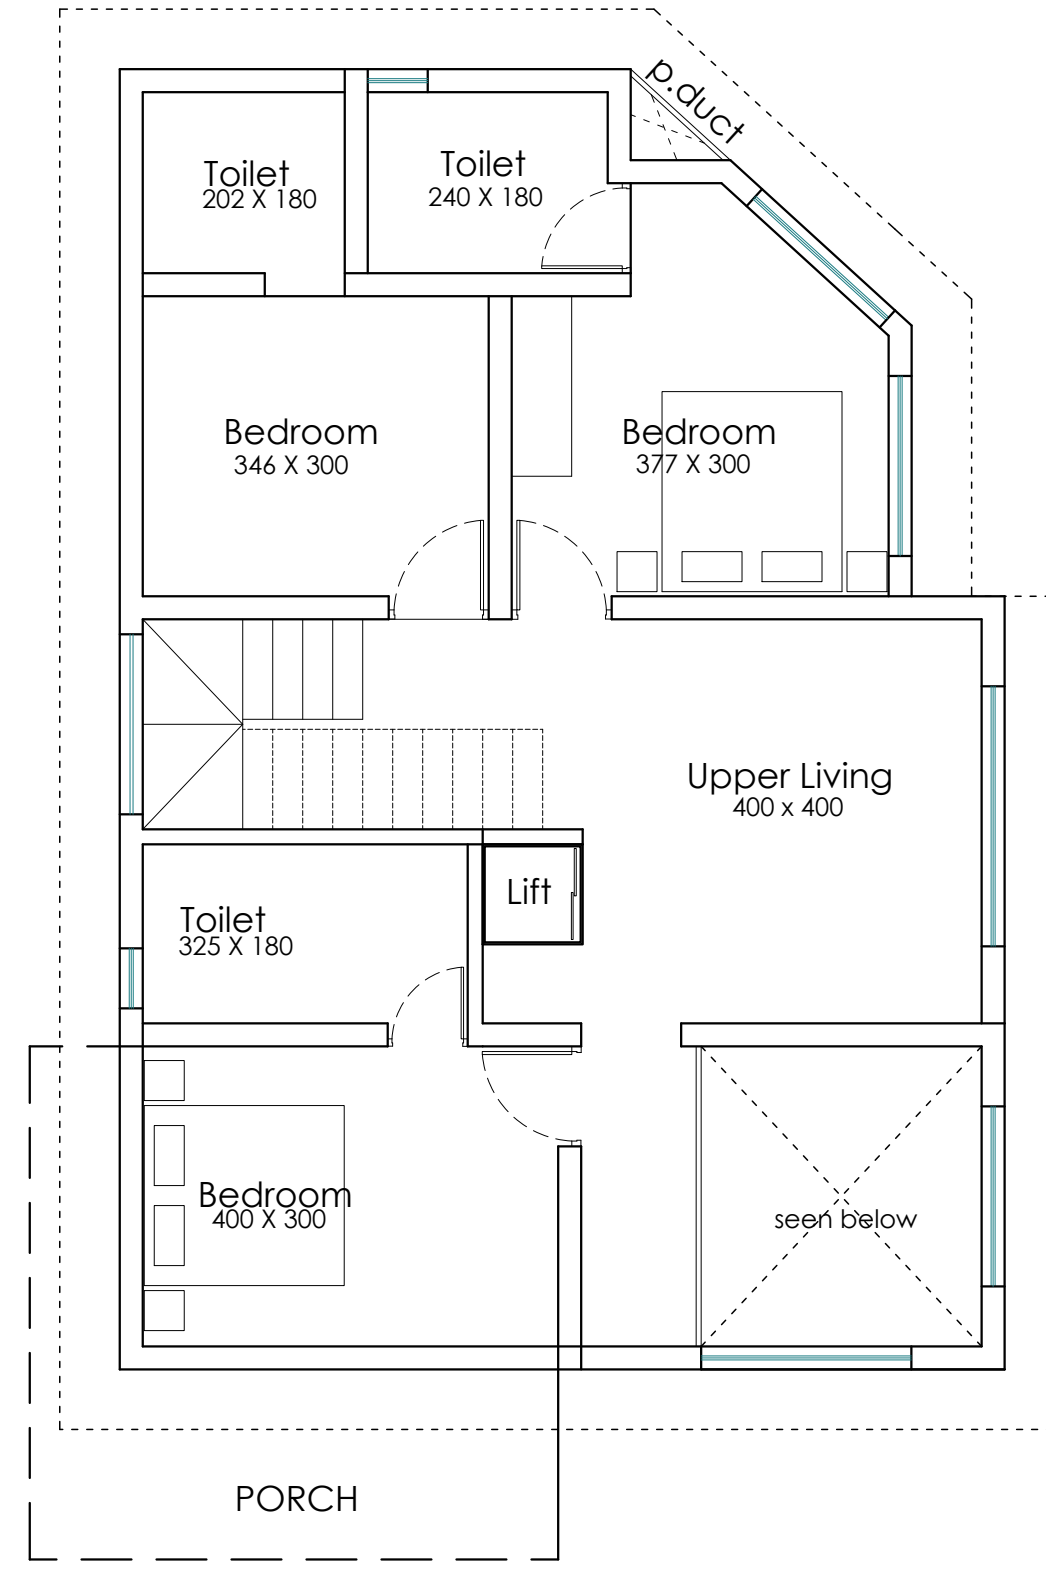

First floor

SITE AT MANNANTHALA

PROJECT: HOUSING
CLIENT : Mr. SAHIBJAN
LOCATION: MANNANTHALA

SHEET TITLE ; VILLA LAYOUT

FOR DISCUSSION

DETAILS

PROJECT NO

SHEET NO

ISSUED DATE 14 07 2026

REVISED DATE

SCALE NTS

DRAWN BY Ar.SARATH

CHECKED BY CMA

DIMENSIONS ARE IN CM
DIMENSIONS ARE TO BE READ
& NOT TO BE MEASURED
LEVELS WHERE EVER MARKED
REFERS TO FINISHED LEVELS

THIS DOCUMENT IS THE
PROPERTY OF CHANDRAMOHAN
ASSOCIATES. NO USE OR
REPRODUCTION IS PERMITTED
WITHOUT WRITTEN PERMISSION

ARCHITECTS

**CHANDRAMOHAN
ASSOCIATES INDIA**

C1, C STREET, BELHAVEN GARDENS
KOWDIAR TRIVANDRUM
PIN:695003 CA-76/3234