



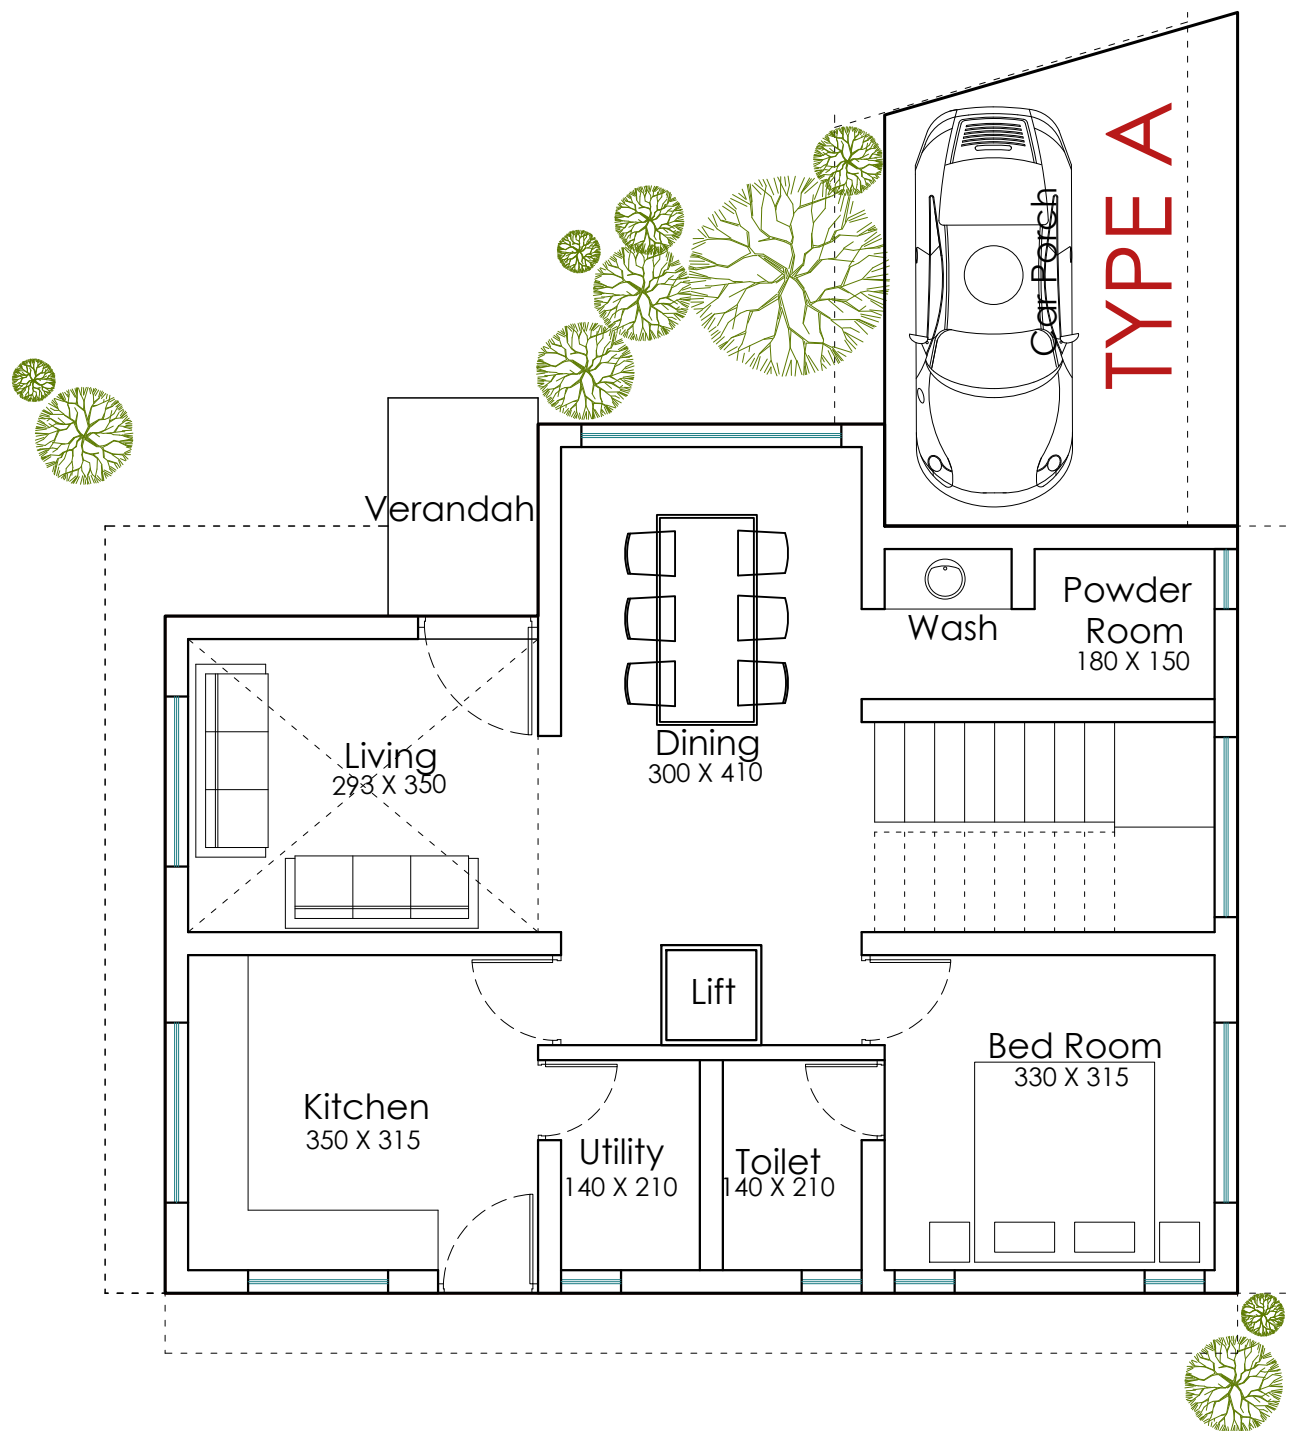

Ground floor

Total Area
Ground Floor 887 Sq Ft
First Floor 926 Sq Ft
1813 Sqft
CAR PORCH :175 SQFT

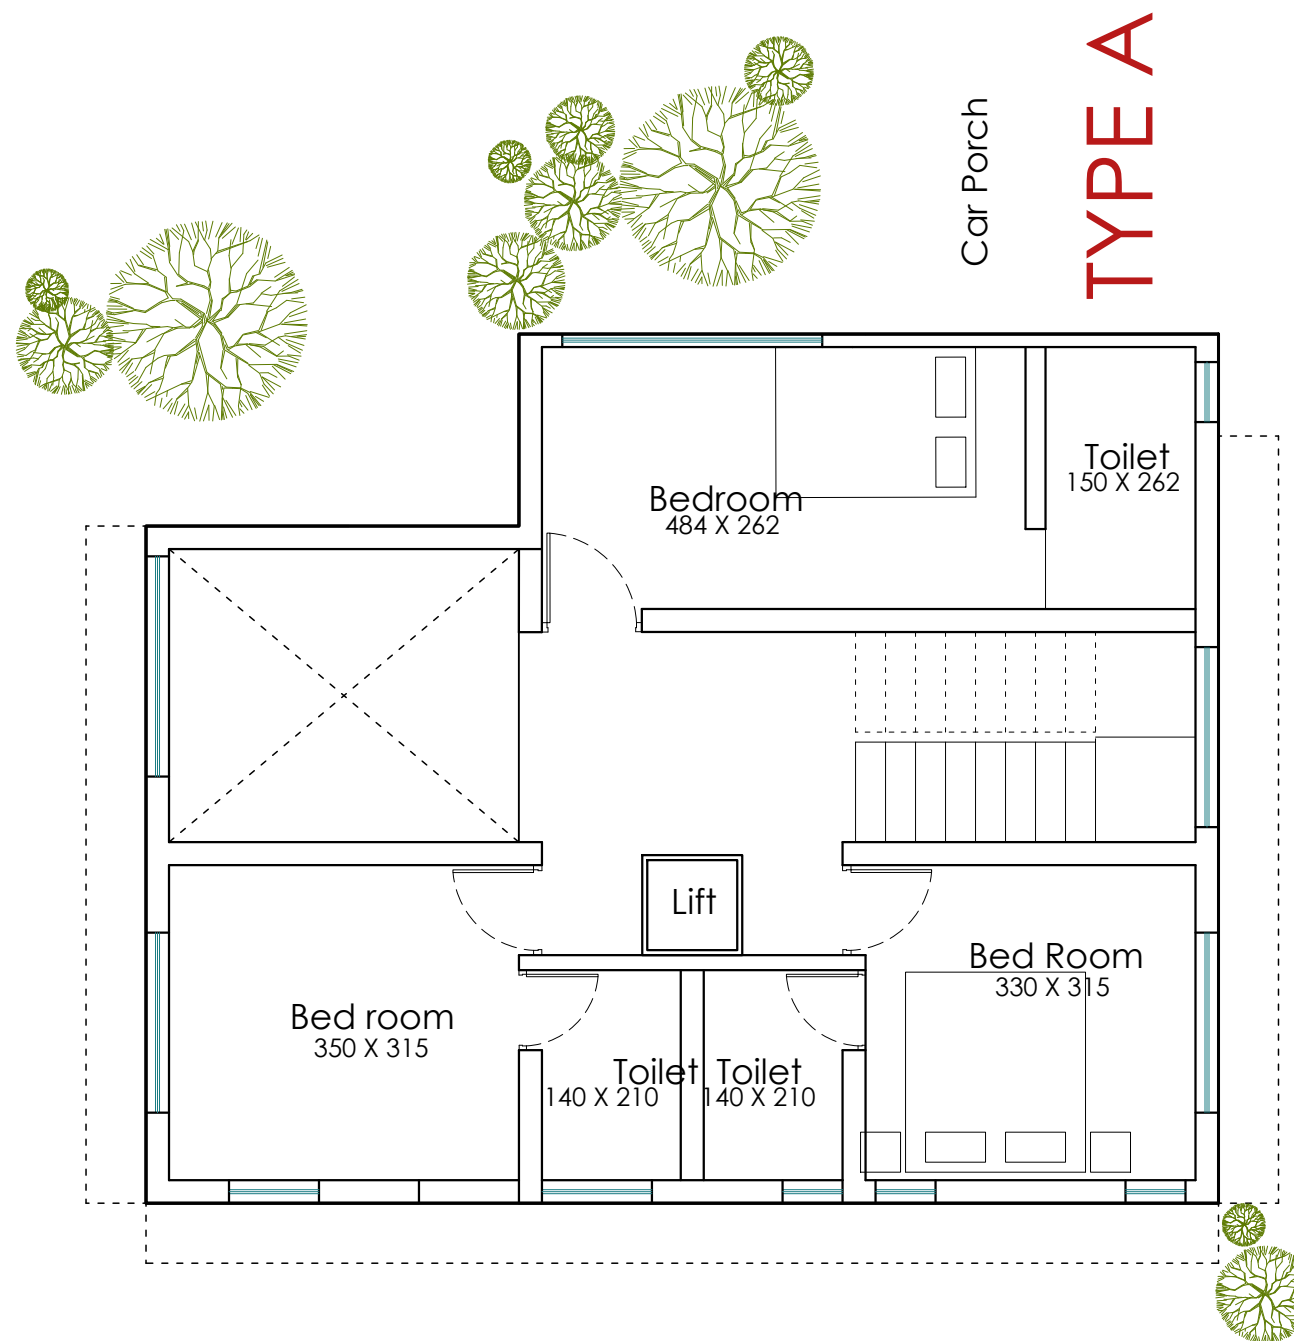

First floor

SITE AT MANNANTHALA

PROJECT: HOUSING
CLIENT : Mr. SAHIBJAN
LOCATION: MANNANTHALA

SHEET TITLE ; VILLA LAYOUT

FOR DISCUSSION

DETAILS

PROJECT NO
SHEET NO
ISSUED DATE 14 07 2026
REVISED DATE
SCALE NTS
DRAWN BY Ar.SARATH
CHECKED BY CMA

DIMENSIONS ARE IN CM
DIMENSIONS ARE TO BE READ
& NOT TO BE MEASURED
LEVELS WHERE EVER MARKED
REFERS TO FINISHED LEVELS

THIS DOCUMENT IS THE
PROPERTY OF CHANDRAMOHAN
ASSOCIATES. NO USE OR
REPRODUCTION IS PERMITTED
WITHOUT WRITTEN PERMISSION

ARCHITECTS

**CHANDRAMOHAN
ASSOCIATES INDIA**

C1, C STREET, BELHAVEN GARDENS
KOWDIAR TRIVANDRUM
PIN:695003 CA-76/3234