



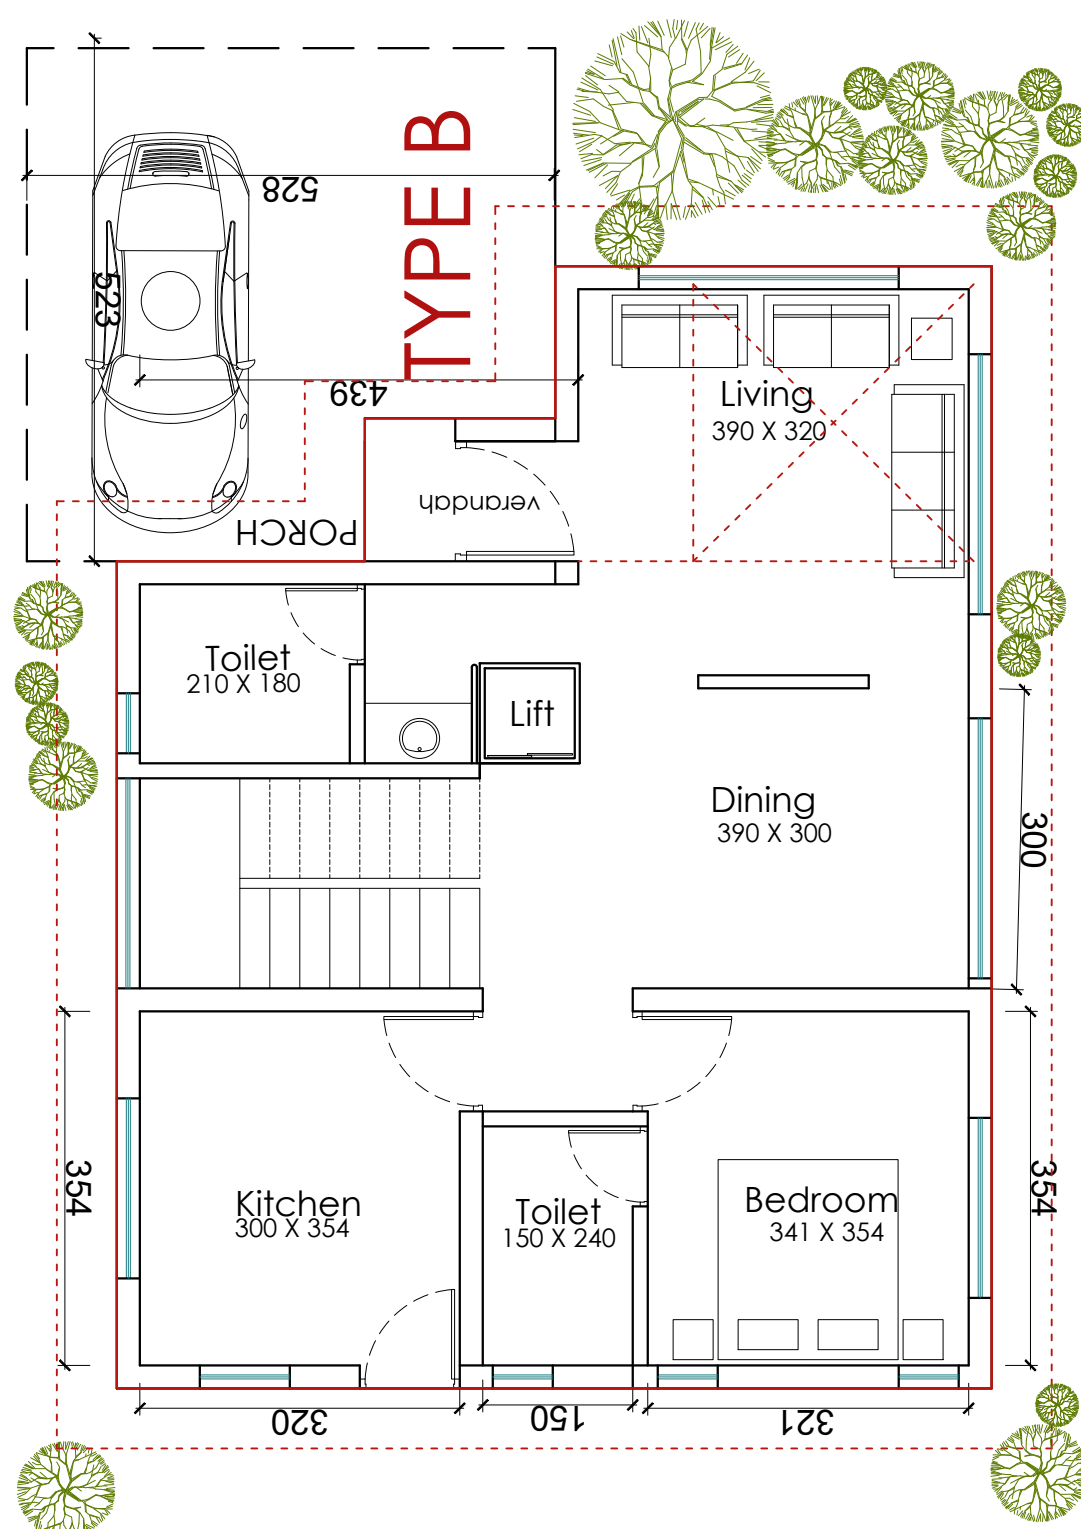

Ground floor

TYPE B
UNITS : 8Nos

Total Area
Ground Floor 946 Sq Ft
First Floor 1056 Sq Ft
2002 Sqft
Car porch 211 Sqft

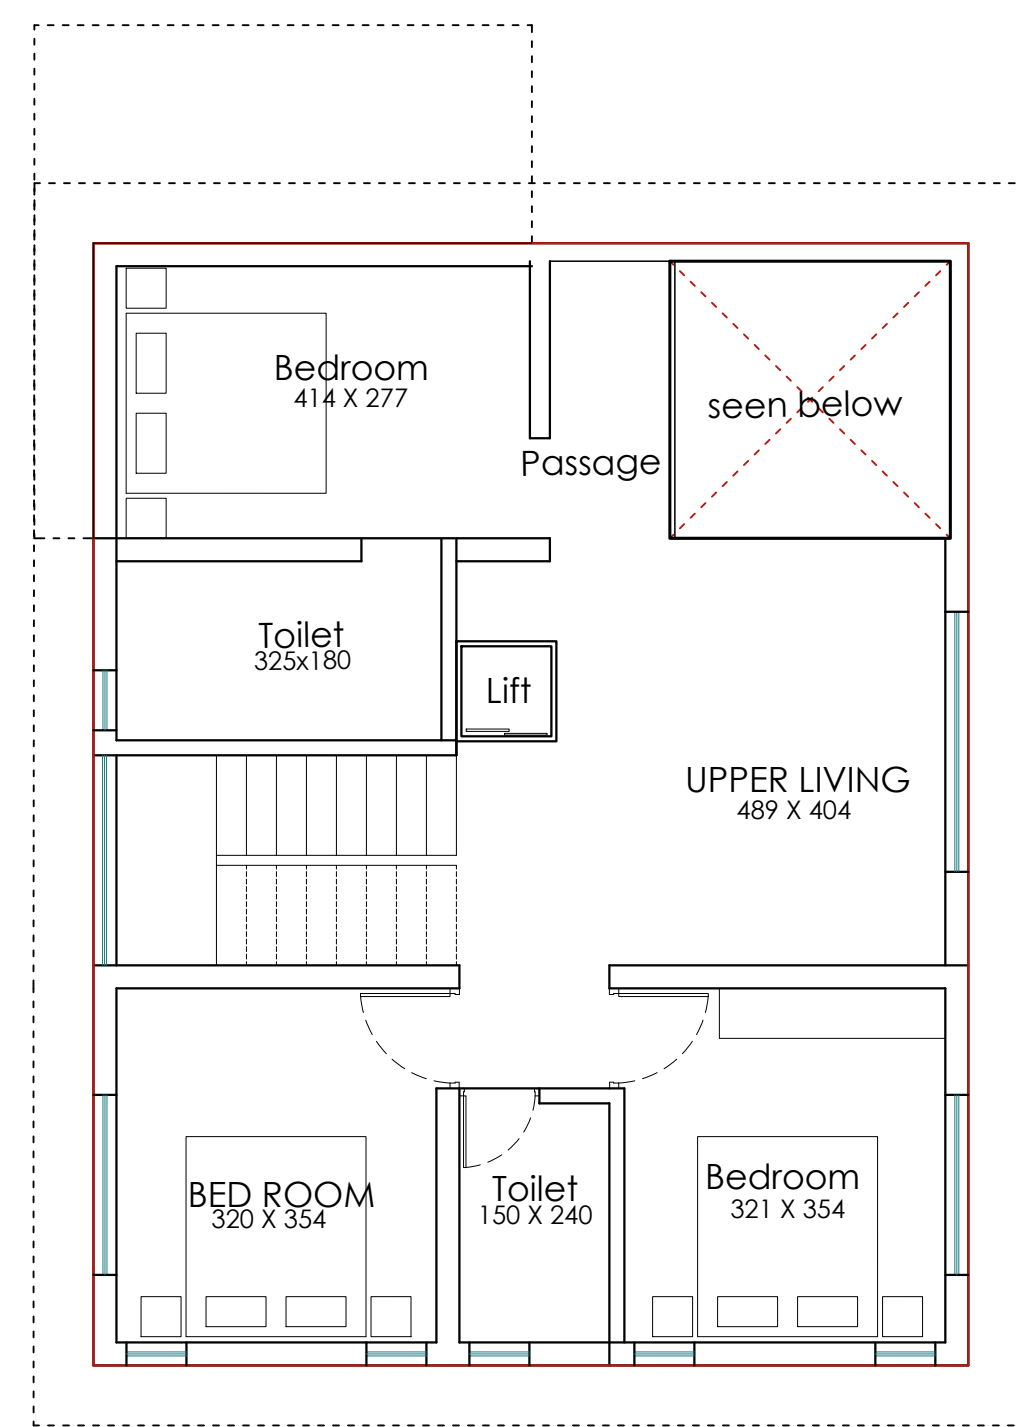

First floor

SITE AT MANNANTHALA

PROJECT:	HOUSING
CLIENT :	Mr. SAHIBJAN
LOCATION:	MANNANTHALA

SHEET TITLE ; VILLA LAYOUT
FOR DISCUSSION
DETAILS

PROJECT NO	
SHEET NO	
ISSUED DATE	14 07 2026
REVISED DATE	
SCALE	NTS
DRAWN BY	Ar.SARATH
CHECKED BY	CMA

DIMENSIONS ARE IN CM
DIMENSIONS ARE TO BE READ
& NOT TO BE MEASURED
LEVELS WHERE EVER MARKED
REFERS TO FINISHED LEVELS

THIS DOCUMENT IS THE
PROPERTY OF CHANDRAMOHAN
ASSOCIATES. NO USE OR
REPRODUCTION IS PERMITTED
WITHOUT WRITTEN PERMISSION

ARCHITECTS
CHANDRAMOHAN ASSOCIATES INDIA