

PROJECT:	HOUSING
CLIENT :	Mr. SAHIBJAN
LOCATION:	MANNANTHALA


SHEET TITLE ; VILLA LAYOUT	
FOR DISCUSSION	
DETAILS	
PROJECT NO	
SHEET NO	
ISSUED DATE	14 07 2026
REVISED DATE	
SCALE	NTS
DRAWN BY	Ar.SARATH
CHECKED BY	CMA

DIMENSIONS ARE IN CM
DIMENSIONS ARE TO BE READ
& NOT TO BE MEASURED
LEVELS WHERE EVER MARKED
REFERS TO FINISHED LEVELS


THIS DOCUMENT IS THE
PROPERTY OF CHANDRAMOHAN
ASSOCIATES. NO USE OR
REPRODUCTION IS PERMITTED
WITHOUT WRITTEN PERMISSION

ARCHITECTS
**CHANDRAMOHAN
ASSOCIATES INDIA**

C1, C STREET, BELHAVEN GARDENS
KOWDIAR TRIVANDRUM
PIN:695003 CA-76/3234

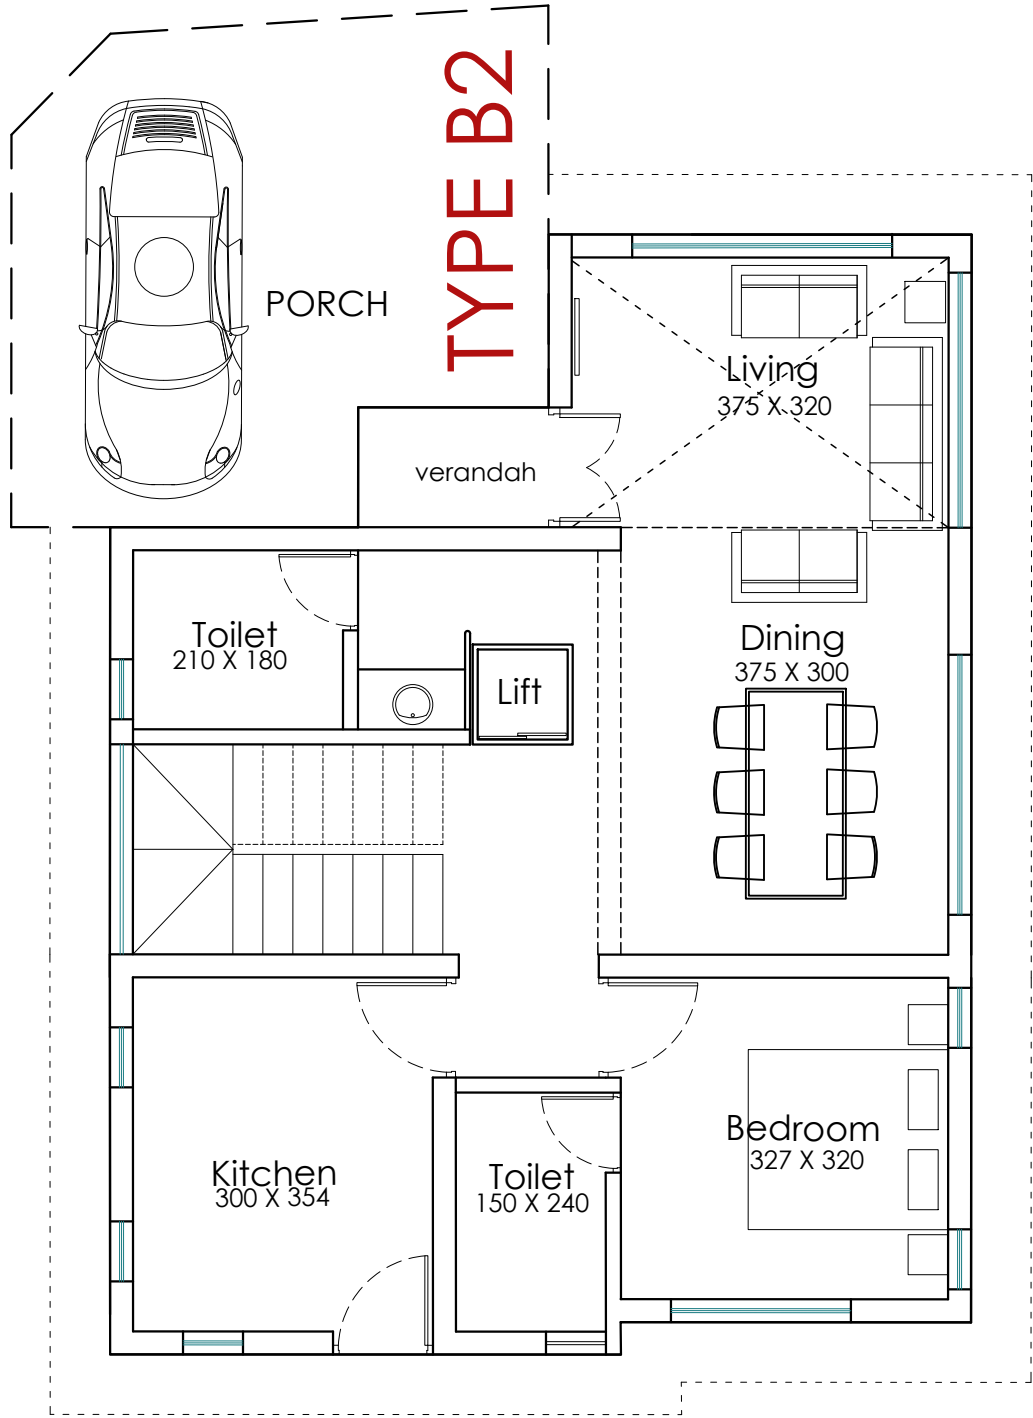

Ground floor

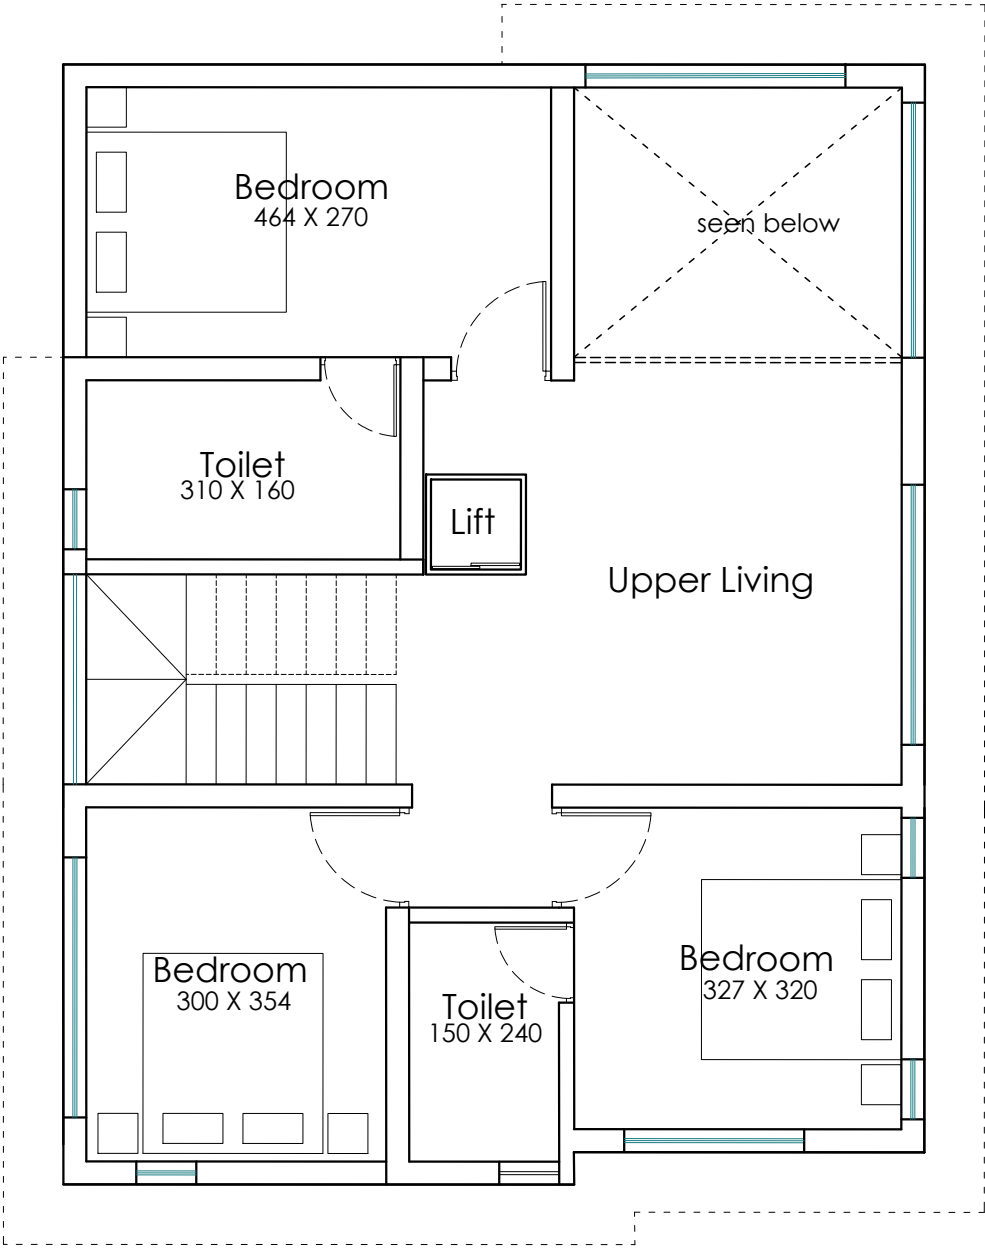

First floor

Total Area
Ground Floor 912 Sq Ft
First Floor 1026 Sq Ft
1938 Sqft
Car porch 210 Sqft

TYPE B2
UNITS : 1 No

SITE AT MANNANTHALA